


MAIN FLOOR

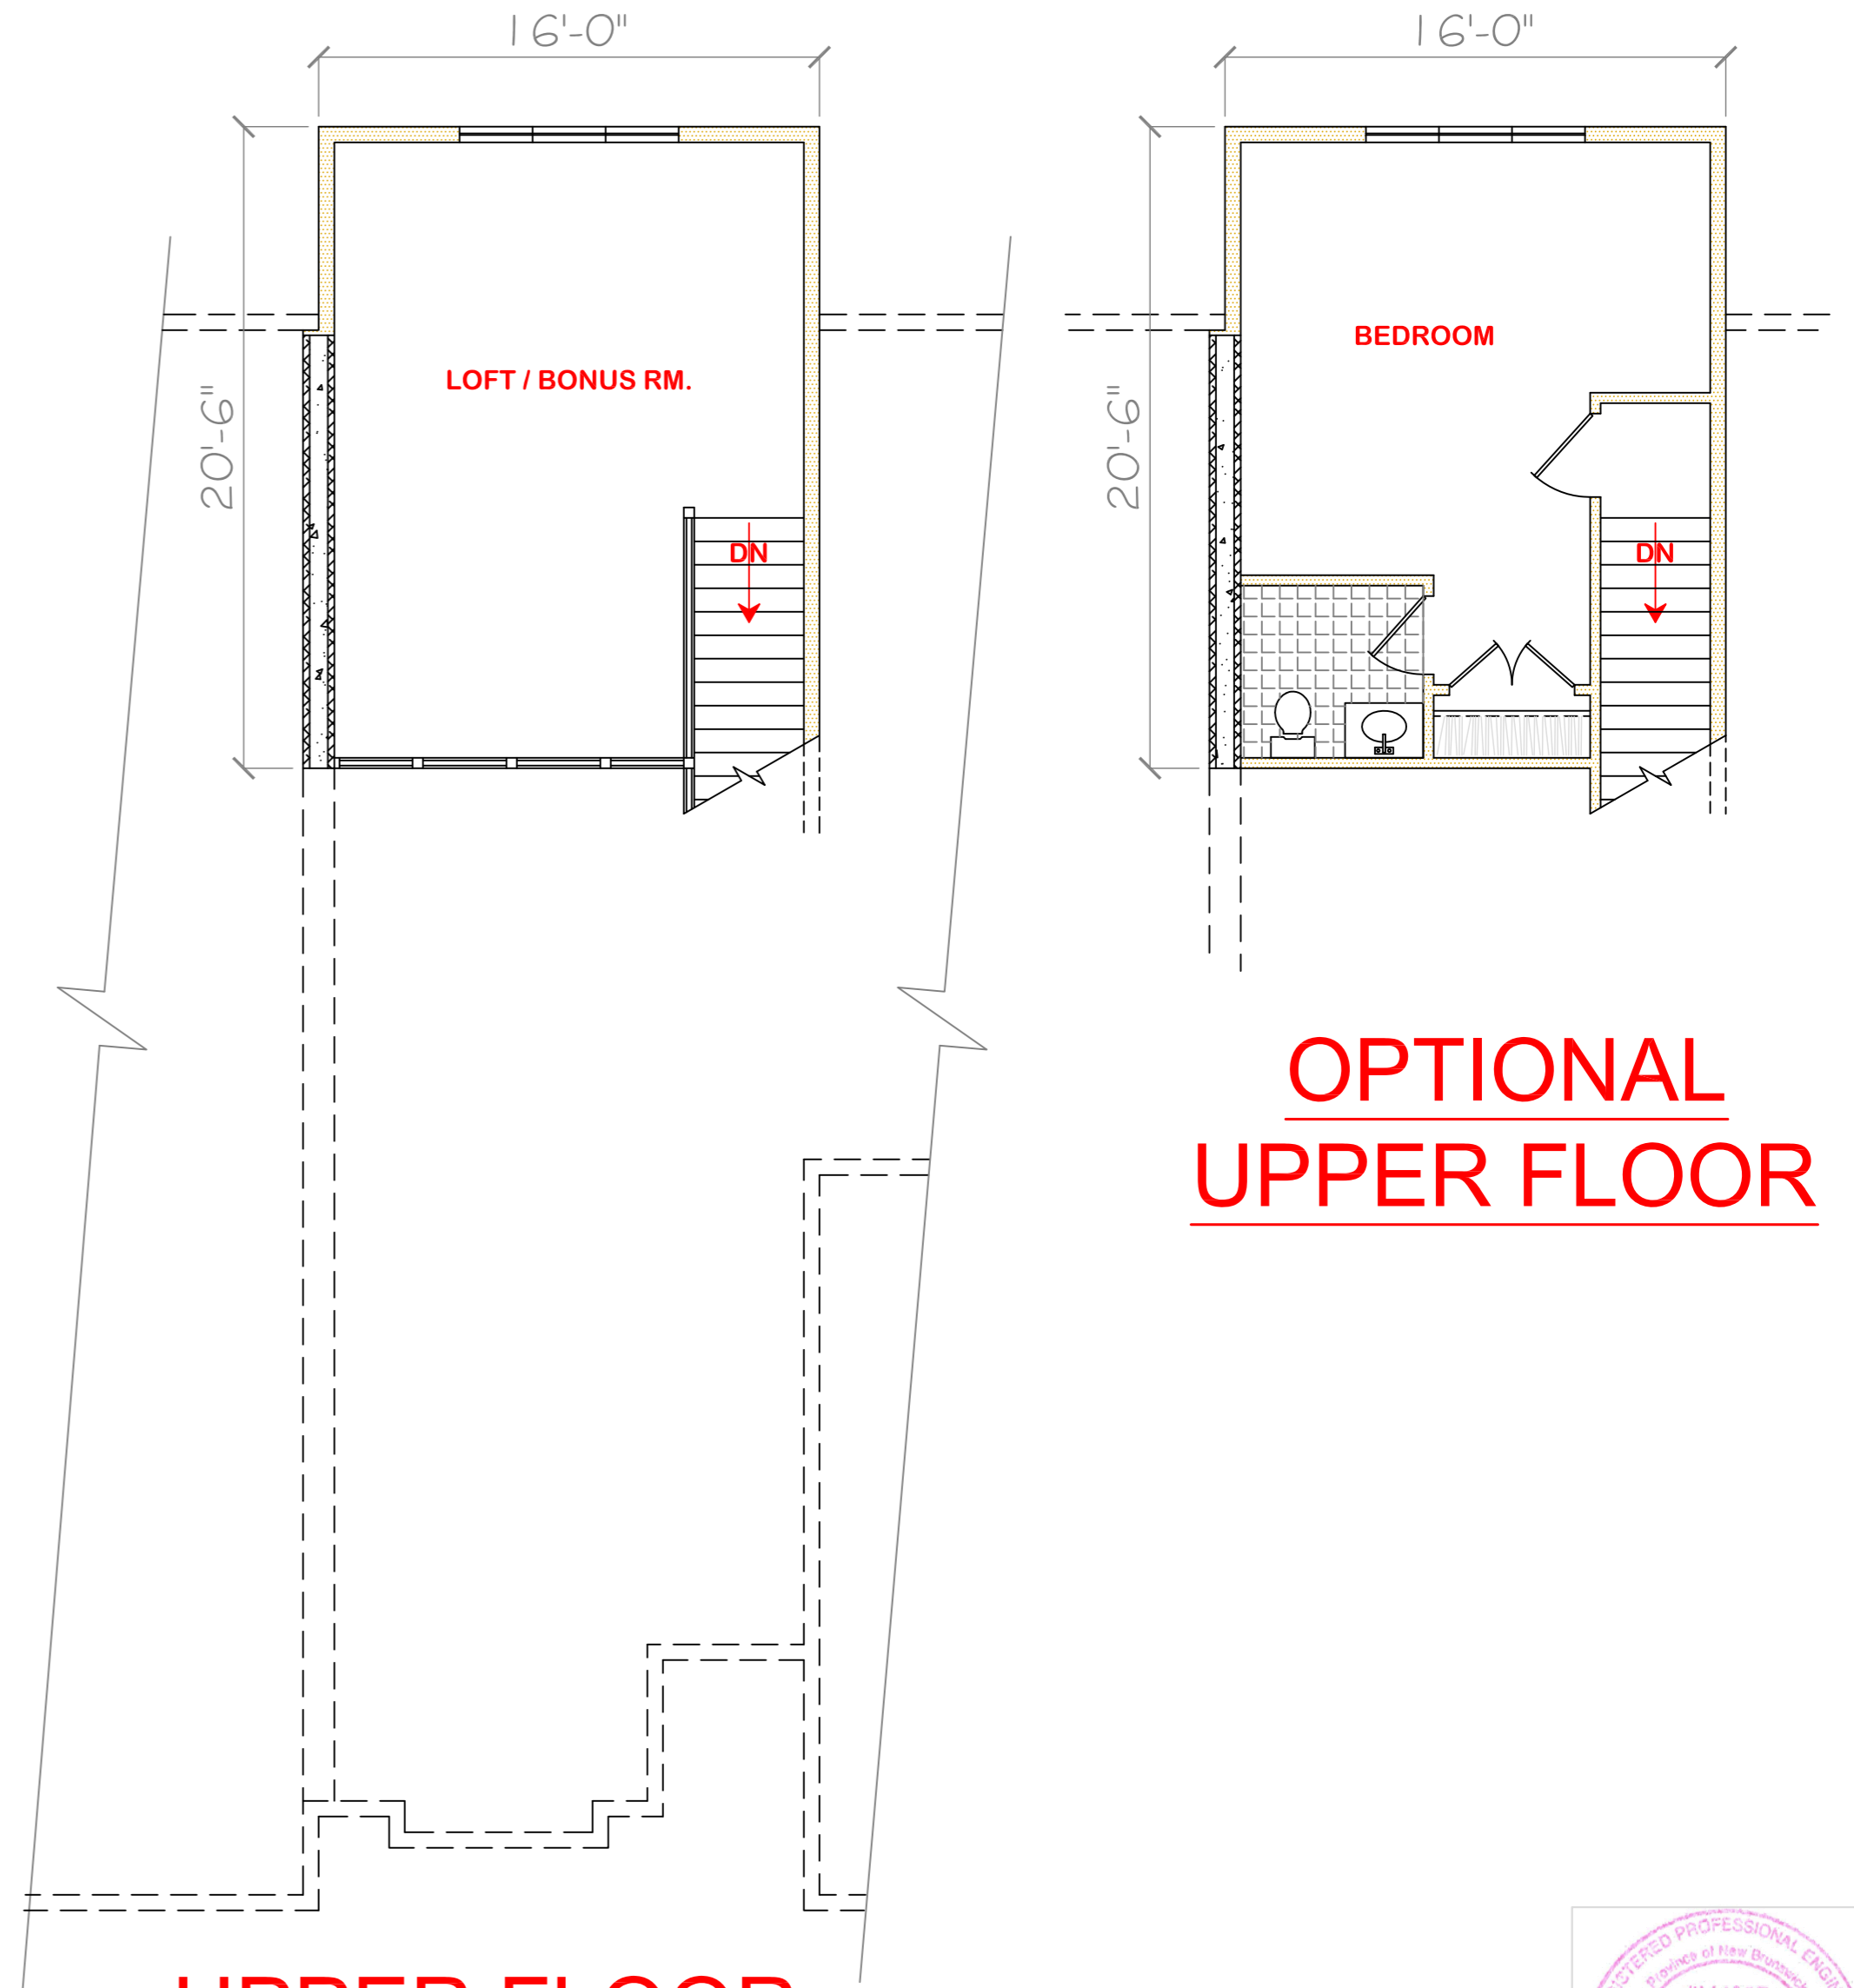

UPPER FLOOR

**OPTIONAL
UPPER FLOOR**

FLOOR AREA	
MAIN FLOOR	1,179 sq.ft.
UPPER LEVEL	328 sq.ft.
TOTAL AREA	1,507 sq.ft.

DWG. TITLE	DATE	NOVEMBER 2012
FLOOR PLAN INTERIOR SUITE WEST HILLS TOWNHOMES	DESIGN BY	CH & SH
	SCALE	3/16" = 1'-0"
	DWG. NO.	MATTE

Hill & Associates Ltd.
CONSULTING PROFESSIONAL ENGINEERS

1050e Douglas Avenue
Fredericton, NB
E3A 9N2

Tel. 506.450.3344
Fax 506.457.0792
email scott@hillbros.nb.ca

