



Woodstock, New Brunswick  
(506) 325-1068  
phdesign@nbnet.nb.ca  
www.patriothomedesign.com




PROJECT TITLE:

**BOBAK PLACE  
RESIDENCES**  
...at WEST HILLS

DRAWING TITLE:


**FRONT & REAR  
ELEVATION(S)**

**GARDEN HOME  
1,648 SQ.FT.**

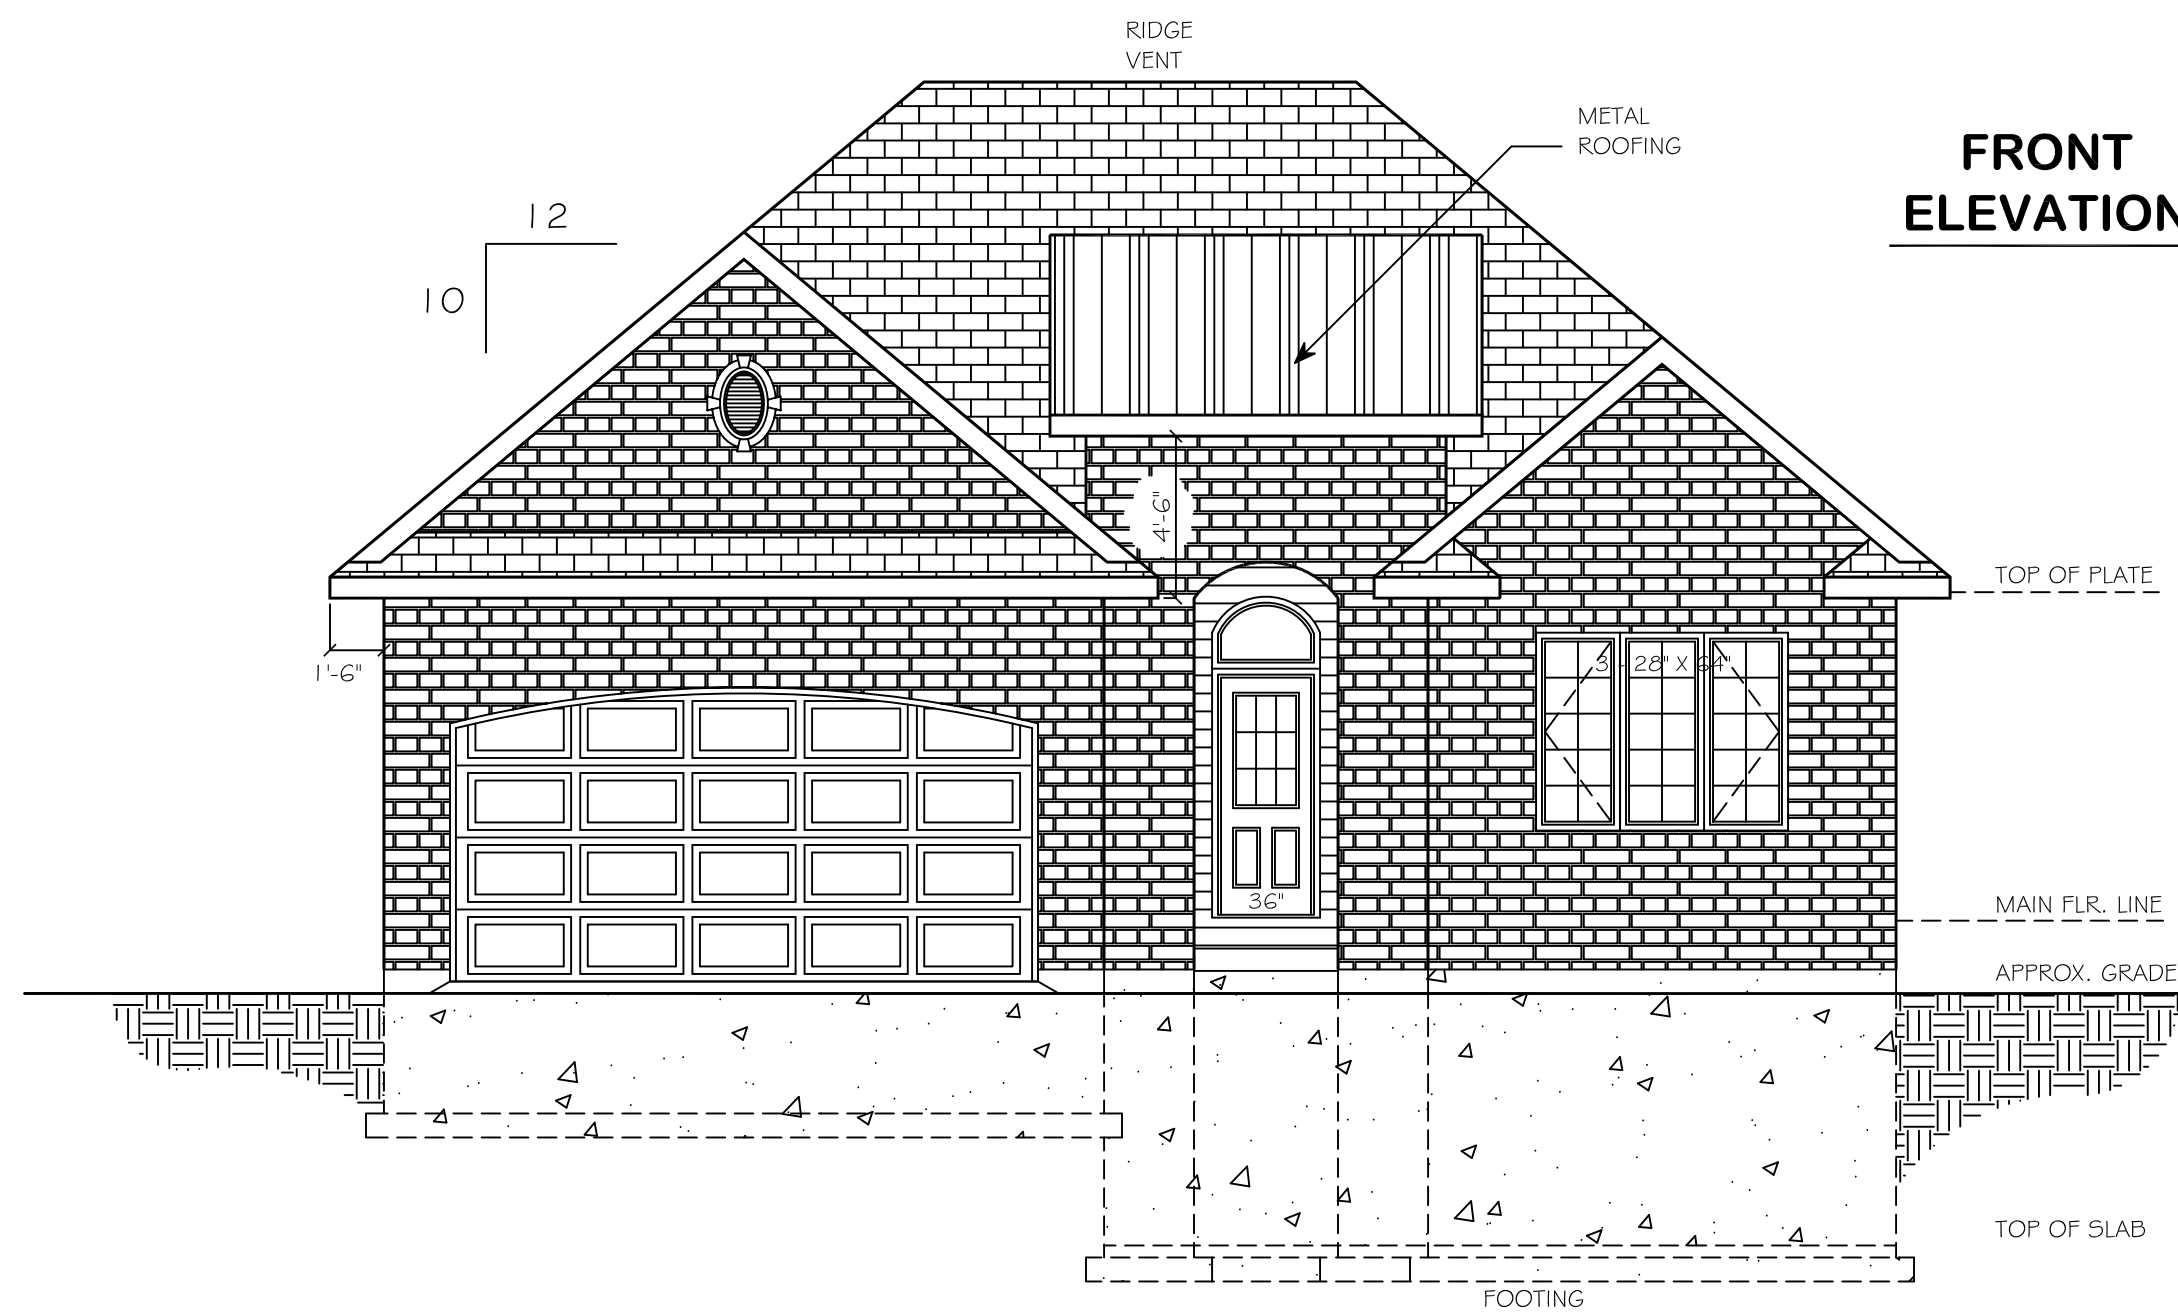

**FRONT  
ELEVATION**

**REAR  
ELEVATION**

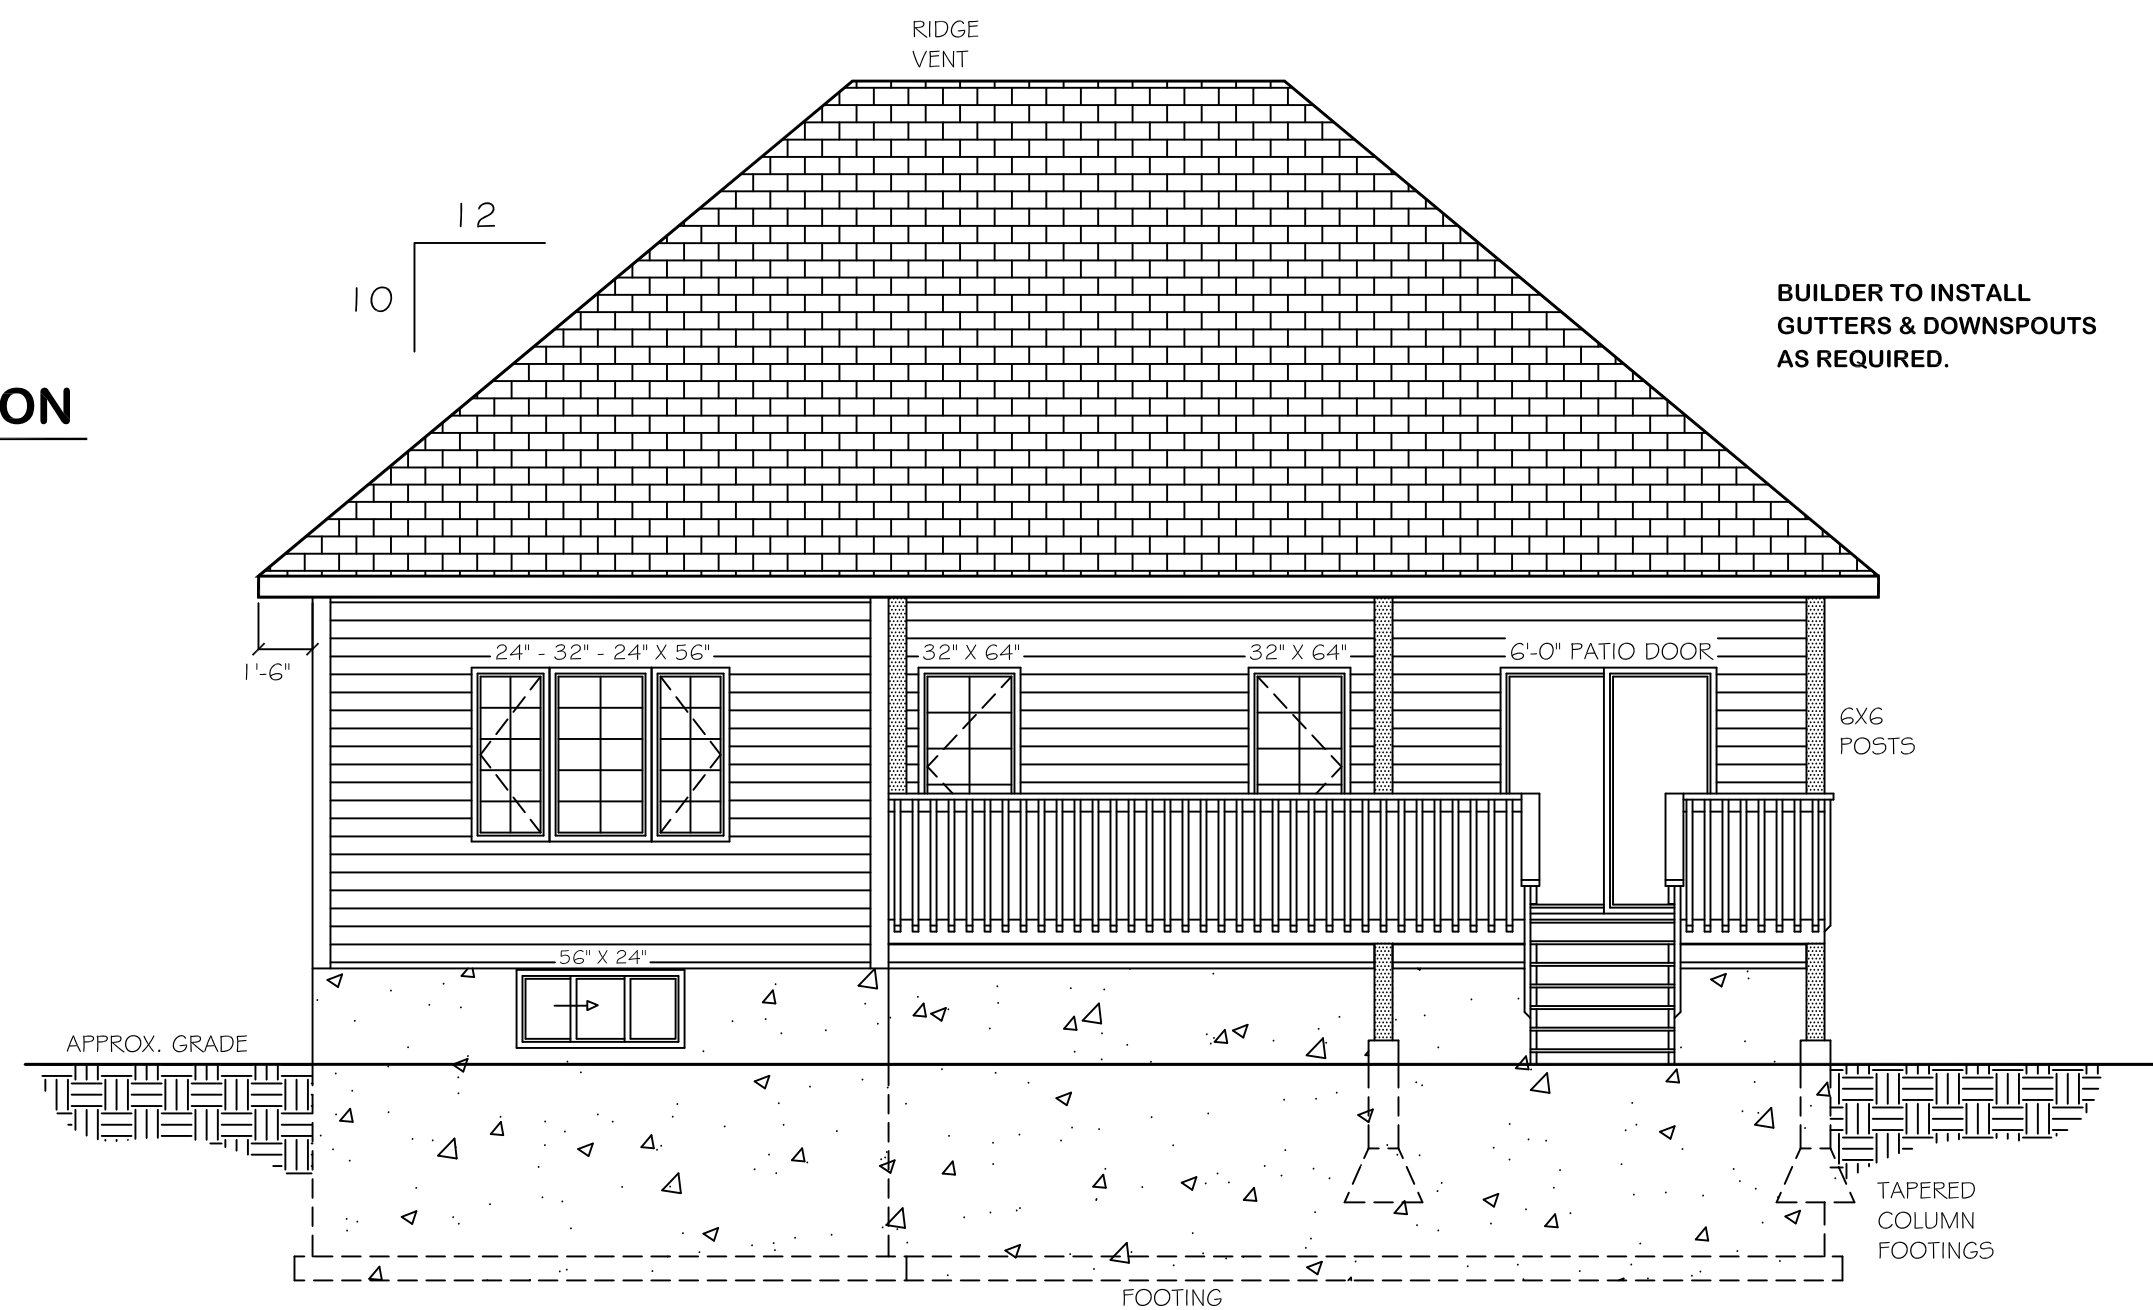

ISSUE DATE:

APRIL 2016

SCALE:

3/16" = 1'-0"



Woodstock, New Brunswick  
(506) 325-1068  
phdesign@nbnet.nb.ca  
www.patriothomedesign.com



PROJECT TITLE:

### BOBAK PLACE RESIDENCES ...at WEST HILLS

DRAWING TITLE:

### MAIN FLOOR PLAN


### GARDEN HOME 1,648 SQ.FT.

ISSUE DATE:

APRIL 2016

SCALE:

3/16" = 1'-0"

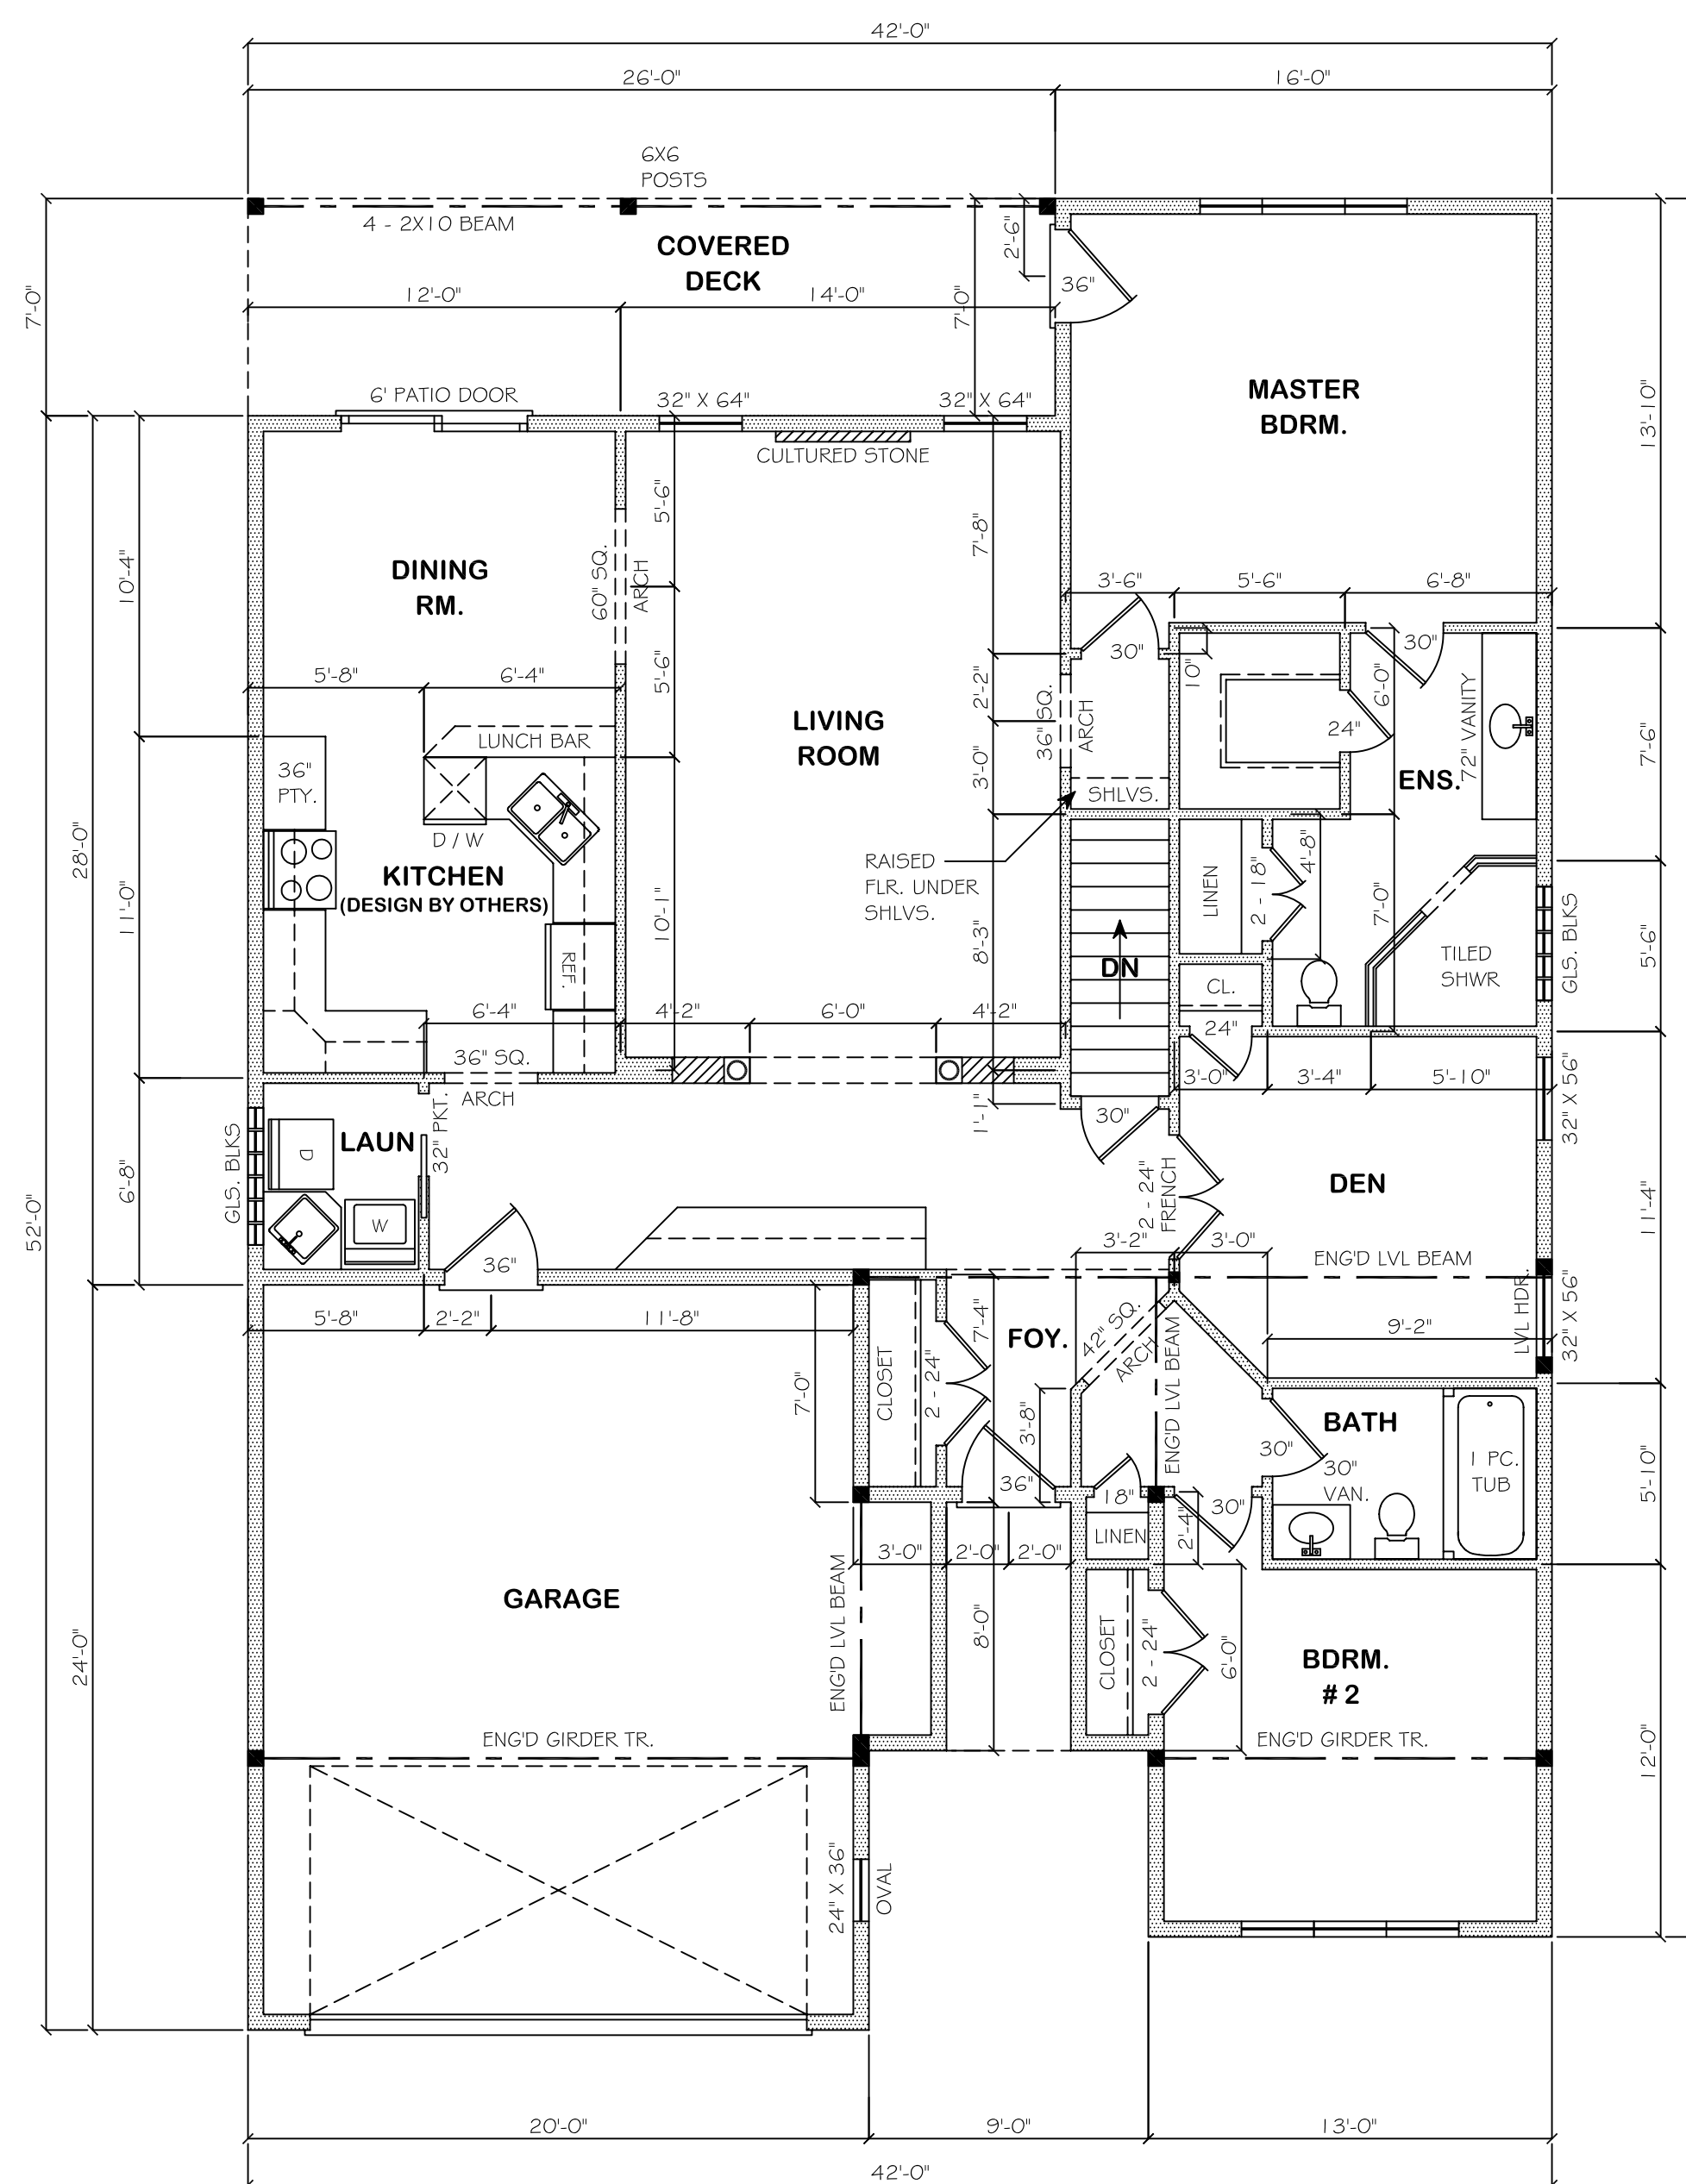



Woodstock, New Brunswick  
(506) 325-1068  
phdesign@nbnet.nb.ca  
www.patriothomedesign.com



PROJECT TITLE:

**BOBAK PLACE  
RESIDENCES**  
...at WEST HILLS

DRAWING TITLE:

**LEFT & RIGHT  
ELEVATION(S)**


**GARDEN HOME  
1,648 SQ.FT.**

ISSUE DATE:


APRIL 2016

SCALE:

3/16" = 1'-0"

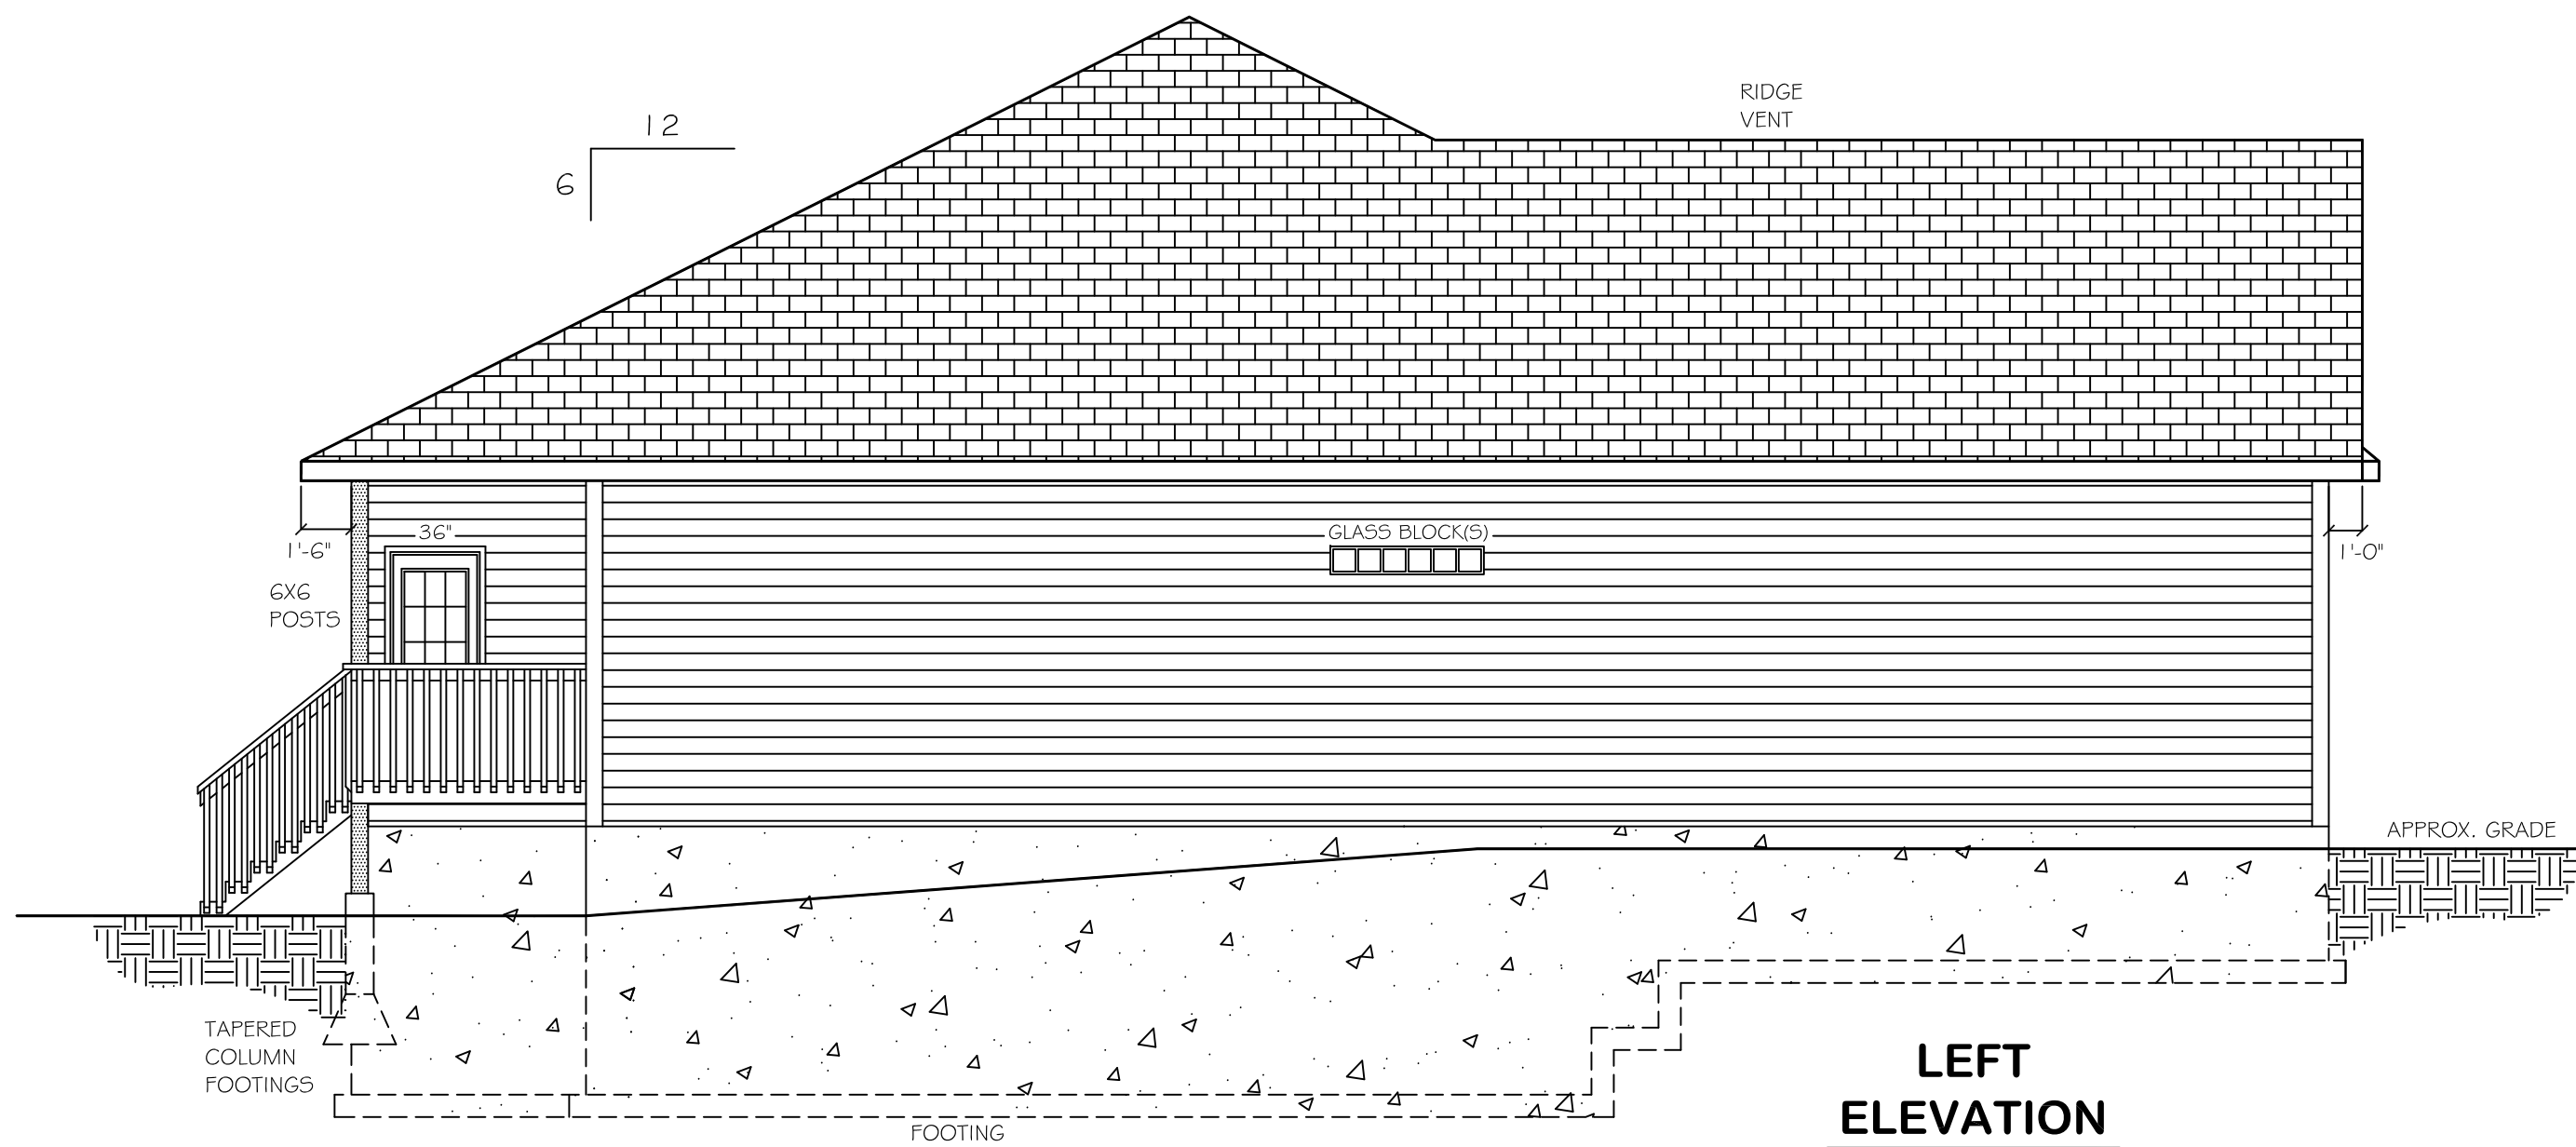

**LEFT  
ELEVATION**

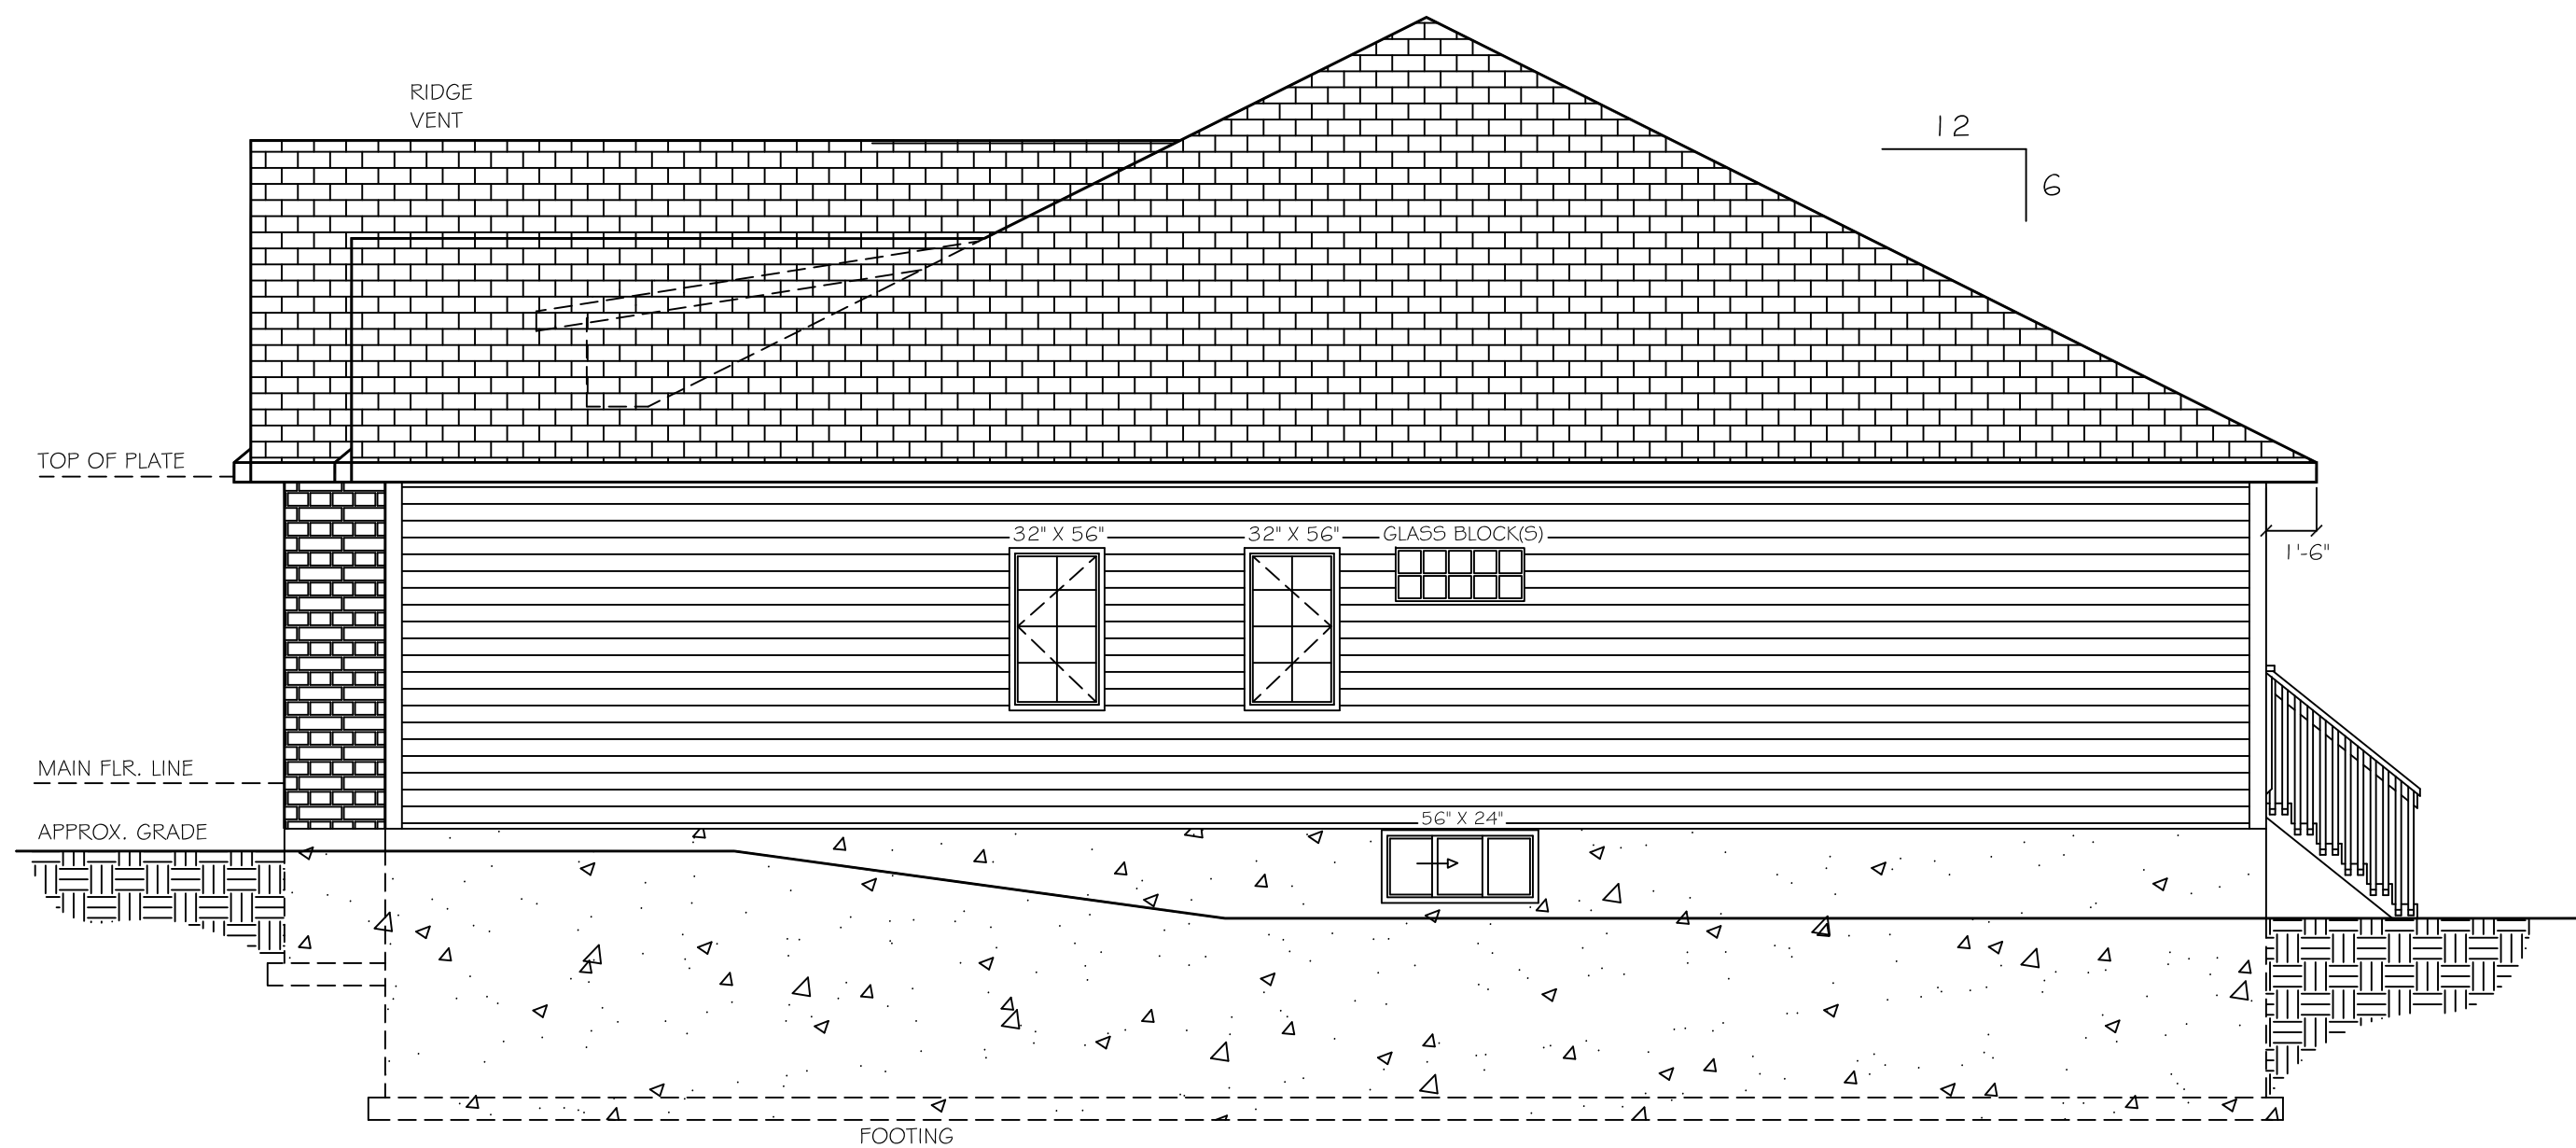

**RIGHT  
ELEVATION**